
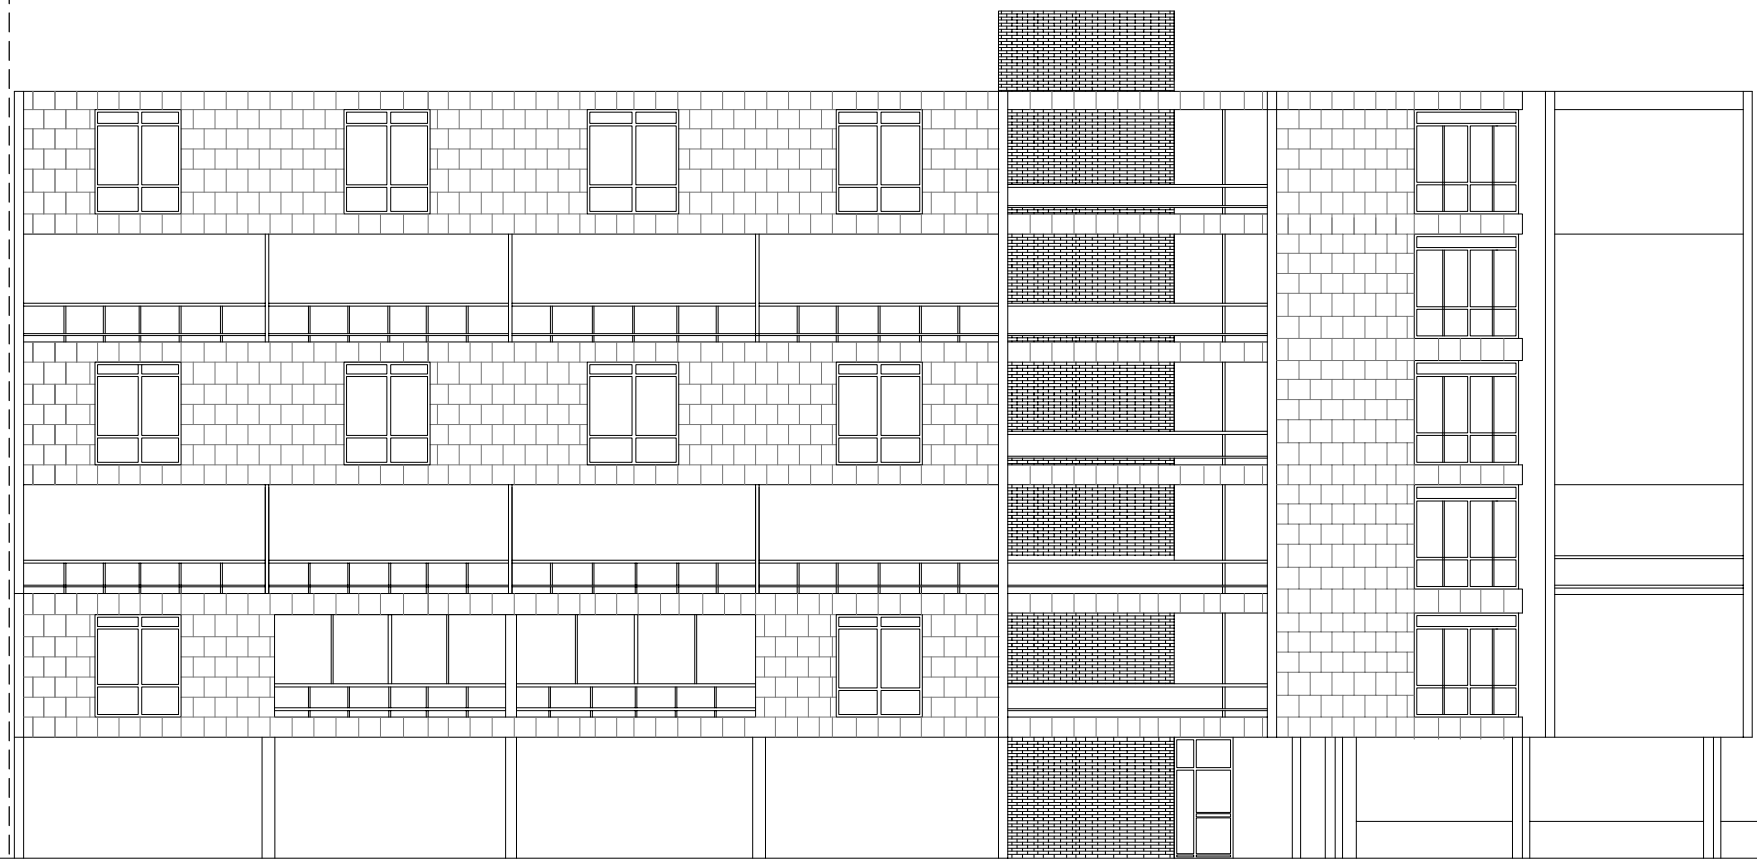


E: 1/175

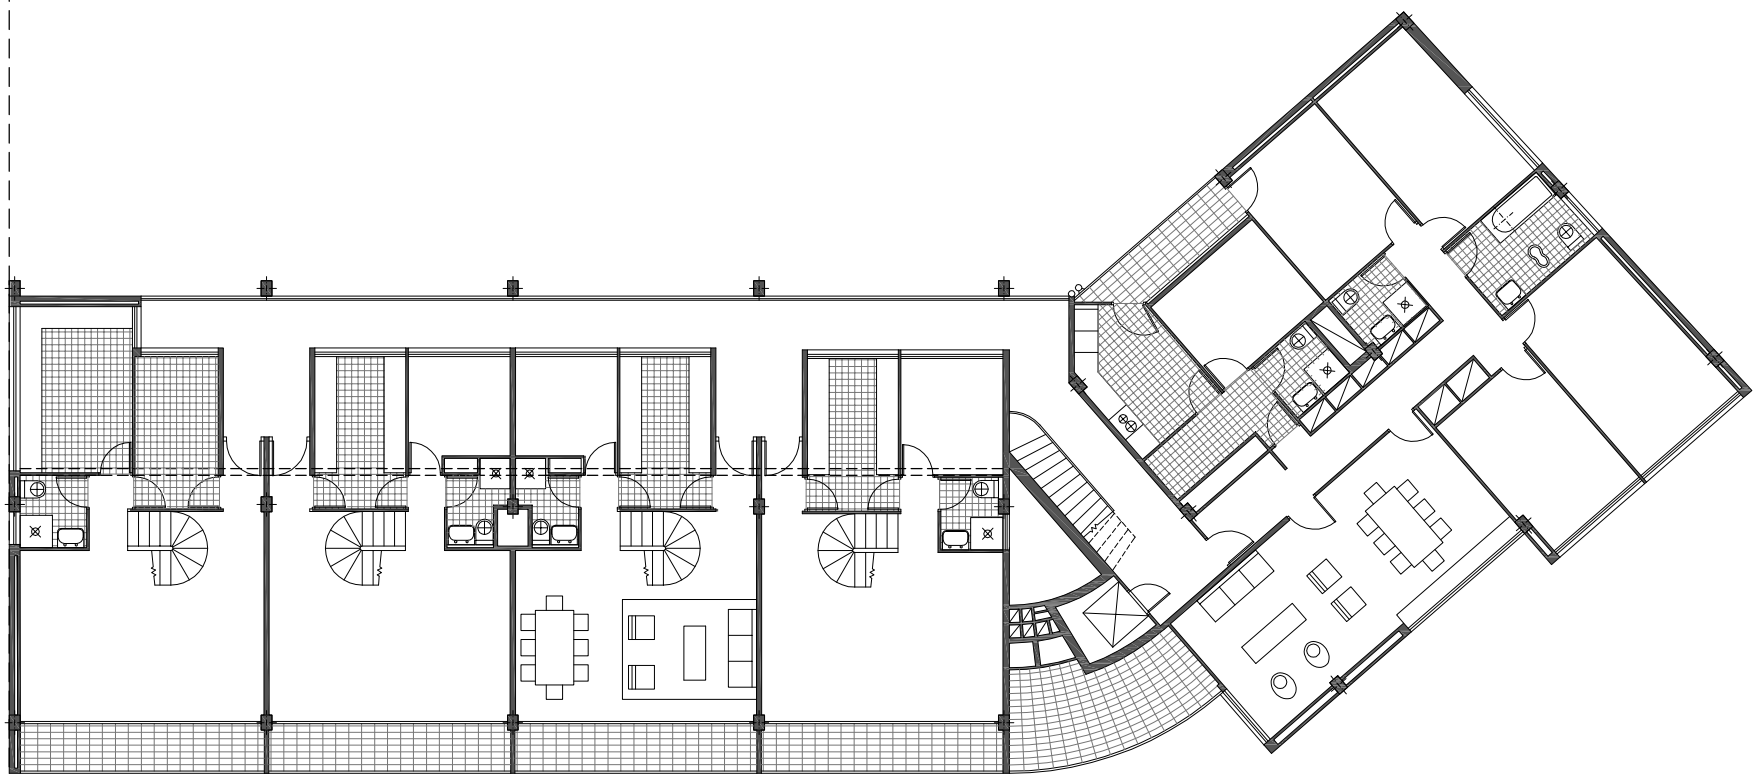

VIVIENDAS GARCÍA LAGO
Ricardo Lorenzo

0 1 2 3 4 5 10 15